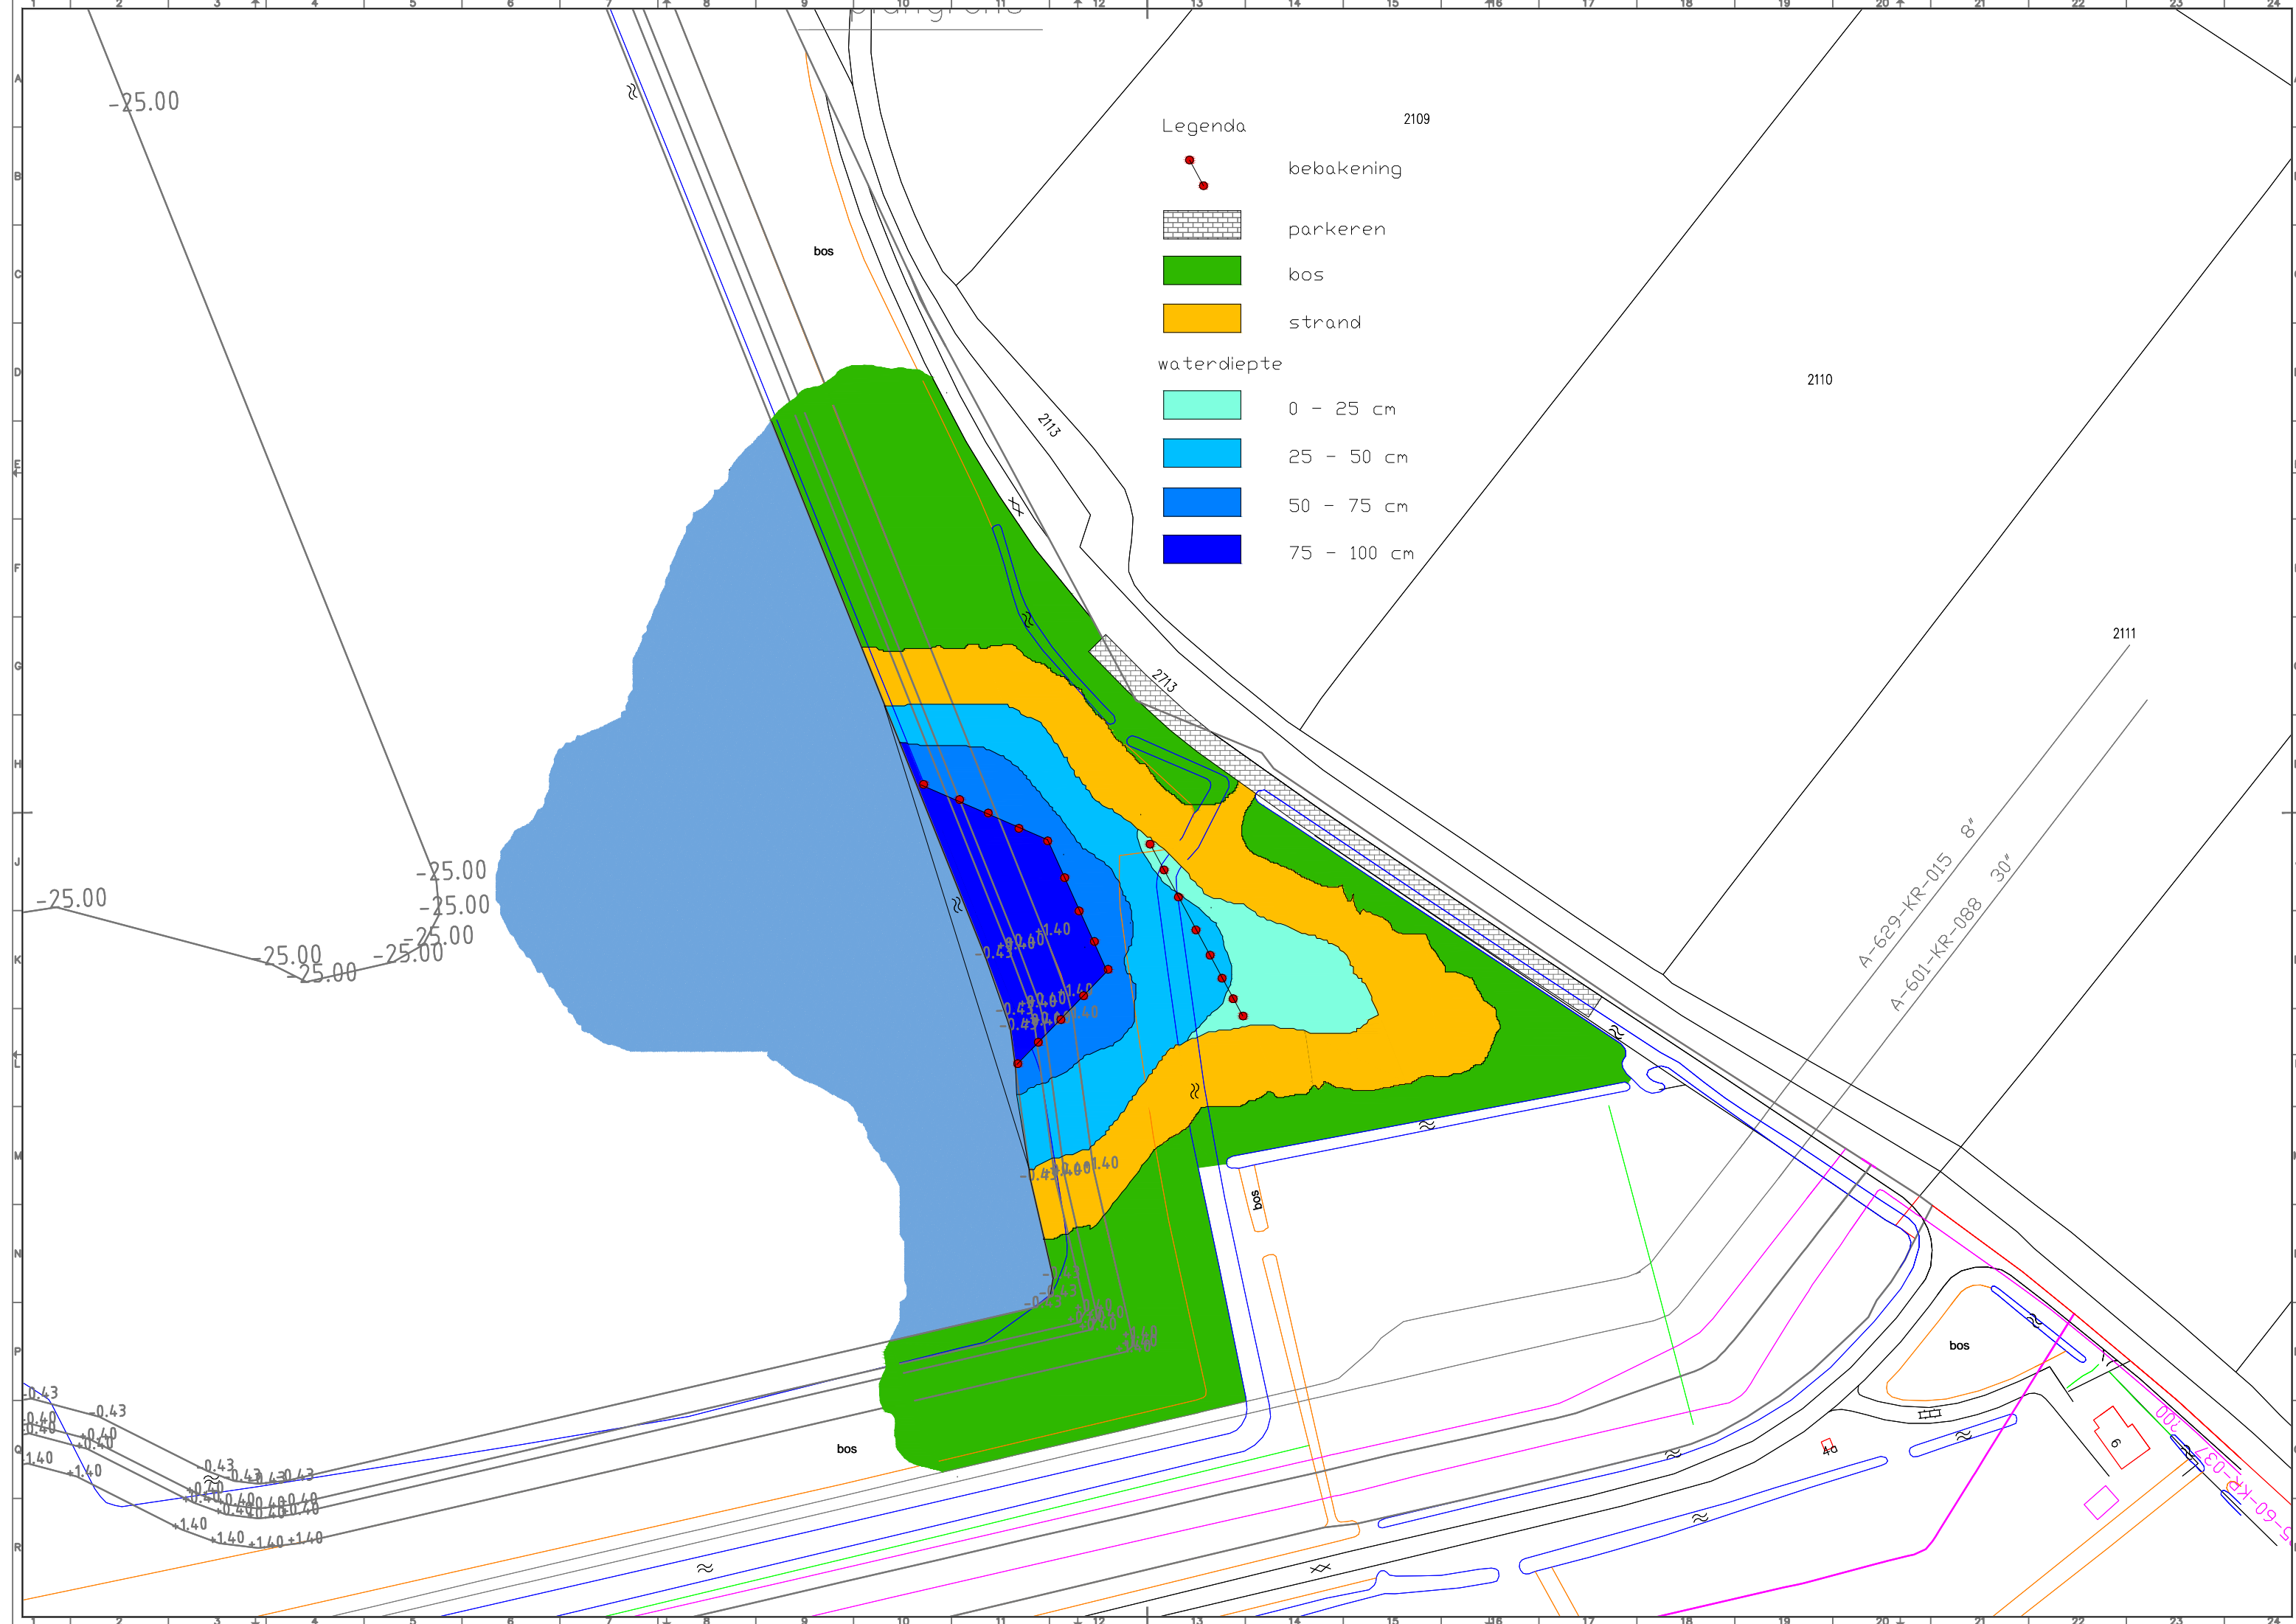

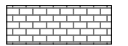








**Bijlage 23:**  
**Ontwerp inrichting strand**



Legenda

-  bebakening
-  parkeren
-  bos
-  strand
- waterdiepte**
-  0 - 25 cm
-  25 - 50 cm
-  50 - 75 cm
-  75 - 100 cm

-25.00

2109

2110

2111

-25.00

-25.00

-25.00

-0.43

-0.43

-0.43

+1.40

+1.40

+1.40

+1.40

+1.40

+1.40

bos

2713

2715

bos

bos

bos

6

8

A-629-KR-015 8"  
A-601-KR-088 30"

5-60-KR-037-200